


### CONSTRUCTION NOTES

- A. 3" \* STEEL PIPE, TYPICAL AT MAIN FRAME SUPPORTS.
- B. 2-1/2" \* STEEL PIPE - SEE DETAILS B/.8 ON SHEET 2534.8.
- C. PREFAB COMPOSITE METAL ROOF.
- D. 1/8" X 2-1/2" X 1-1/4" STEEL "I" CONTINUOUS ROOF SUPPORT STRIP.
- E. 1/4" X 1-1/2" X 2" STEEL PLATE WELDED TO STEEL PIPE.
- F. 1/4" STEEL PIPE WELDED TO STEEL PIPE.
- G. CAP ENDS OF PIPE WITH 1/8" STEEL PLATE, WELDED ALL AROUND.
- H. 3/8" Ø STEEL BOLT WITH SPOT WELDED NUT.
- I. 5/8" Ø STEEL BOLT WITH SPOT WELDED NUT.
- J. 24 GA. TRIM - PREFINISHED TO MATCH ROOF.
- K. SEE DETAIL B/.8 ON SHEET 2534.8 FOR PLATE CONNECTION.

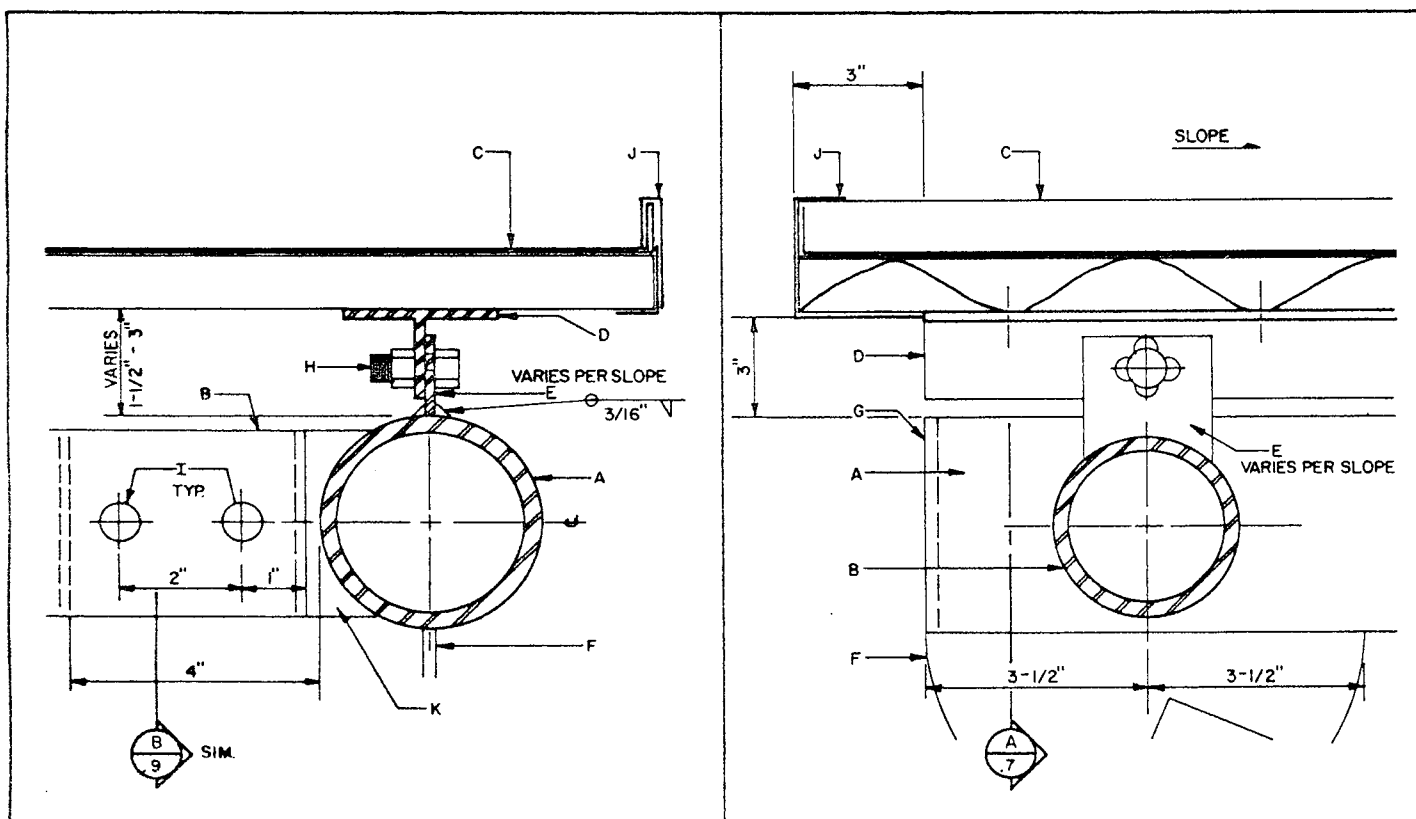

END CONNECTION AT MAIN FRAME

(B) ROOF CONNECTION  
 7 SEE B/9 FOR PIPE CONNECTION

REVISIONS	CITY OF ALBUQUERQUE
	BUS SHELTER 'B' END CONNECTION AT MAIN FRAME AND ROOF CONNECTION DWG. 2534.7
	JUNE 1991